




Fasade Ø

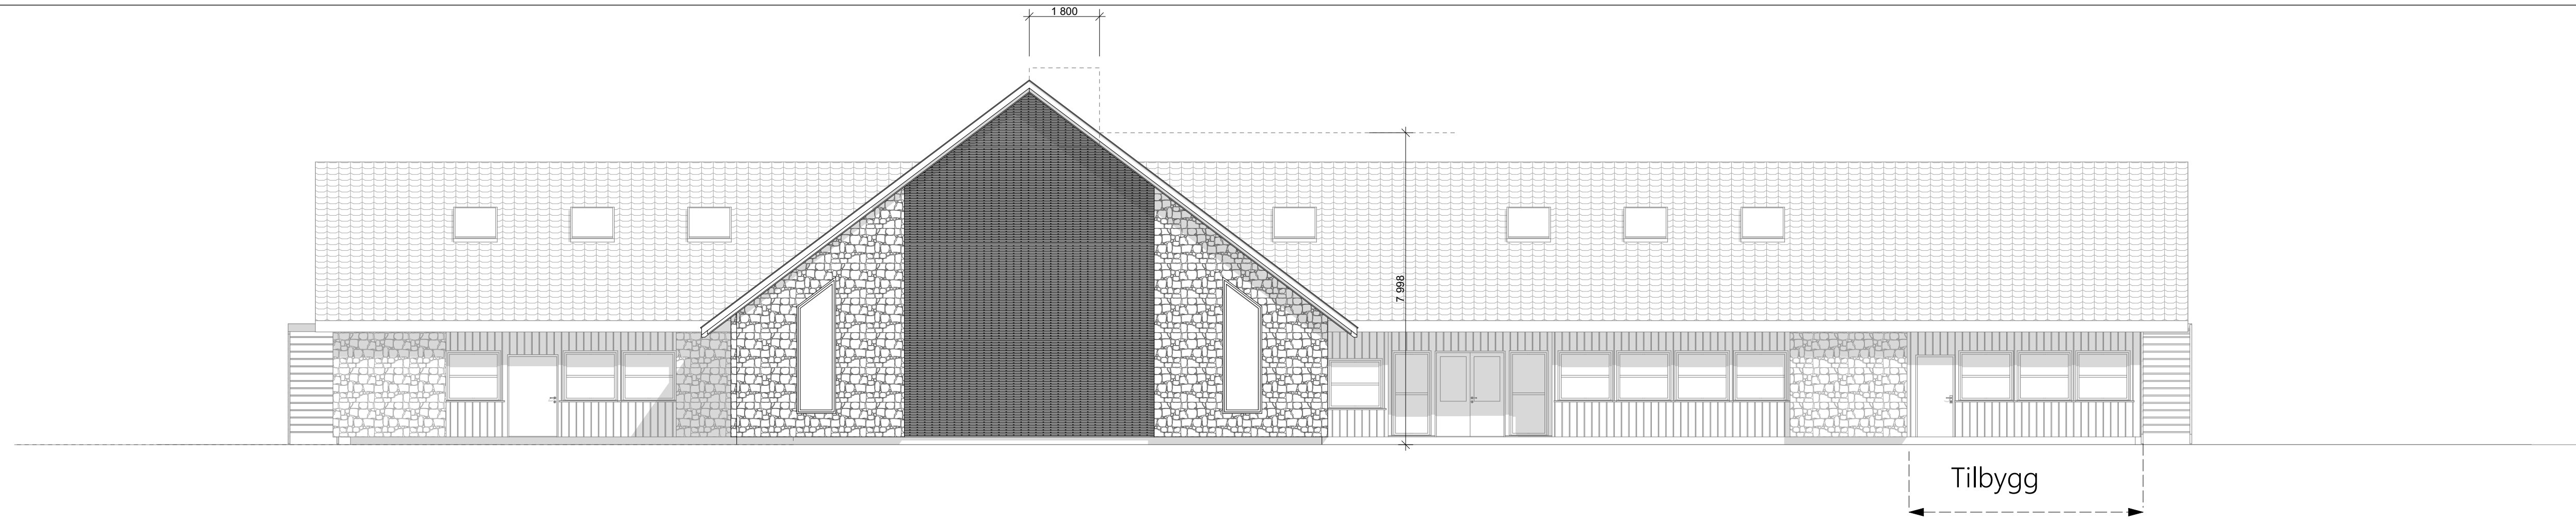

Fasade N

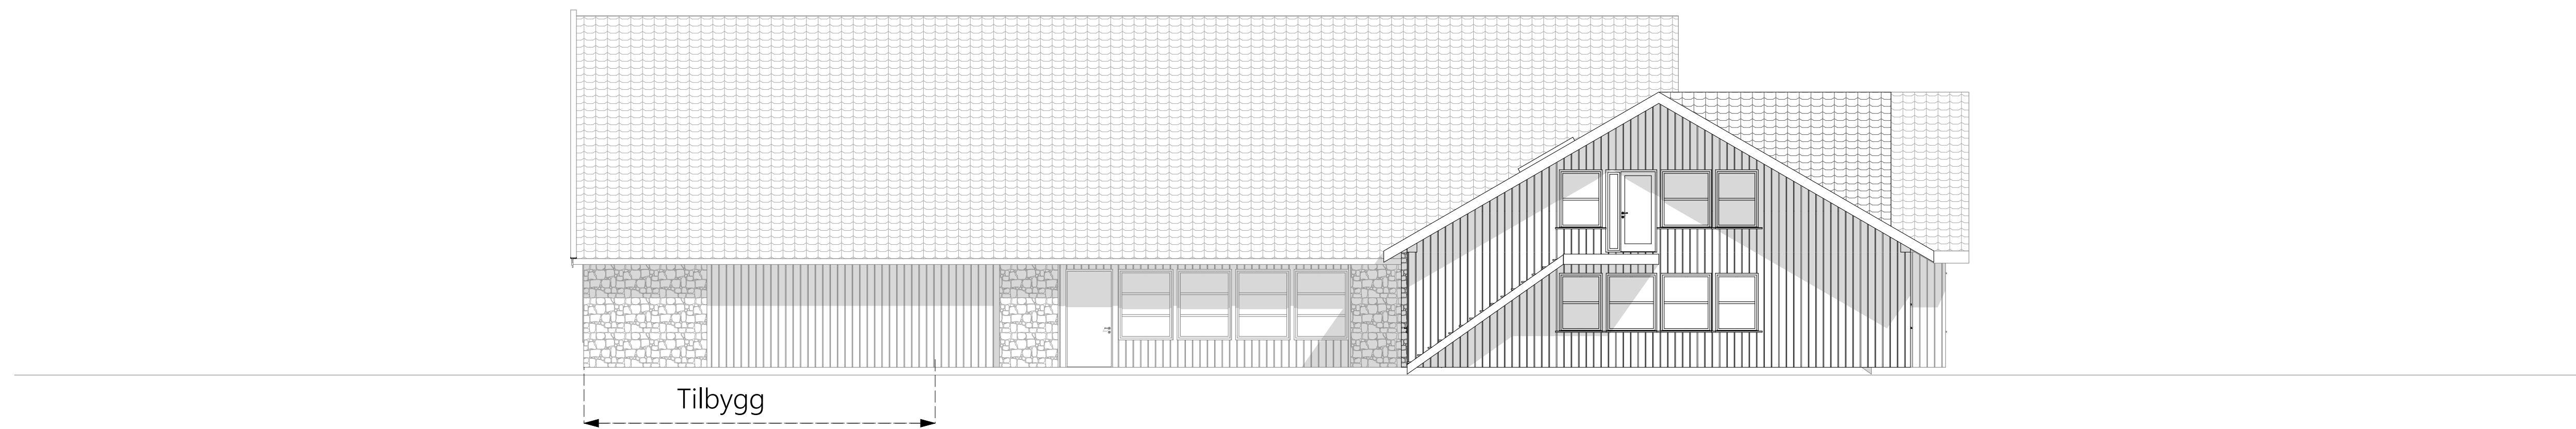

Fasade S

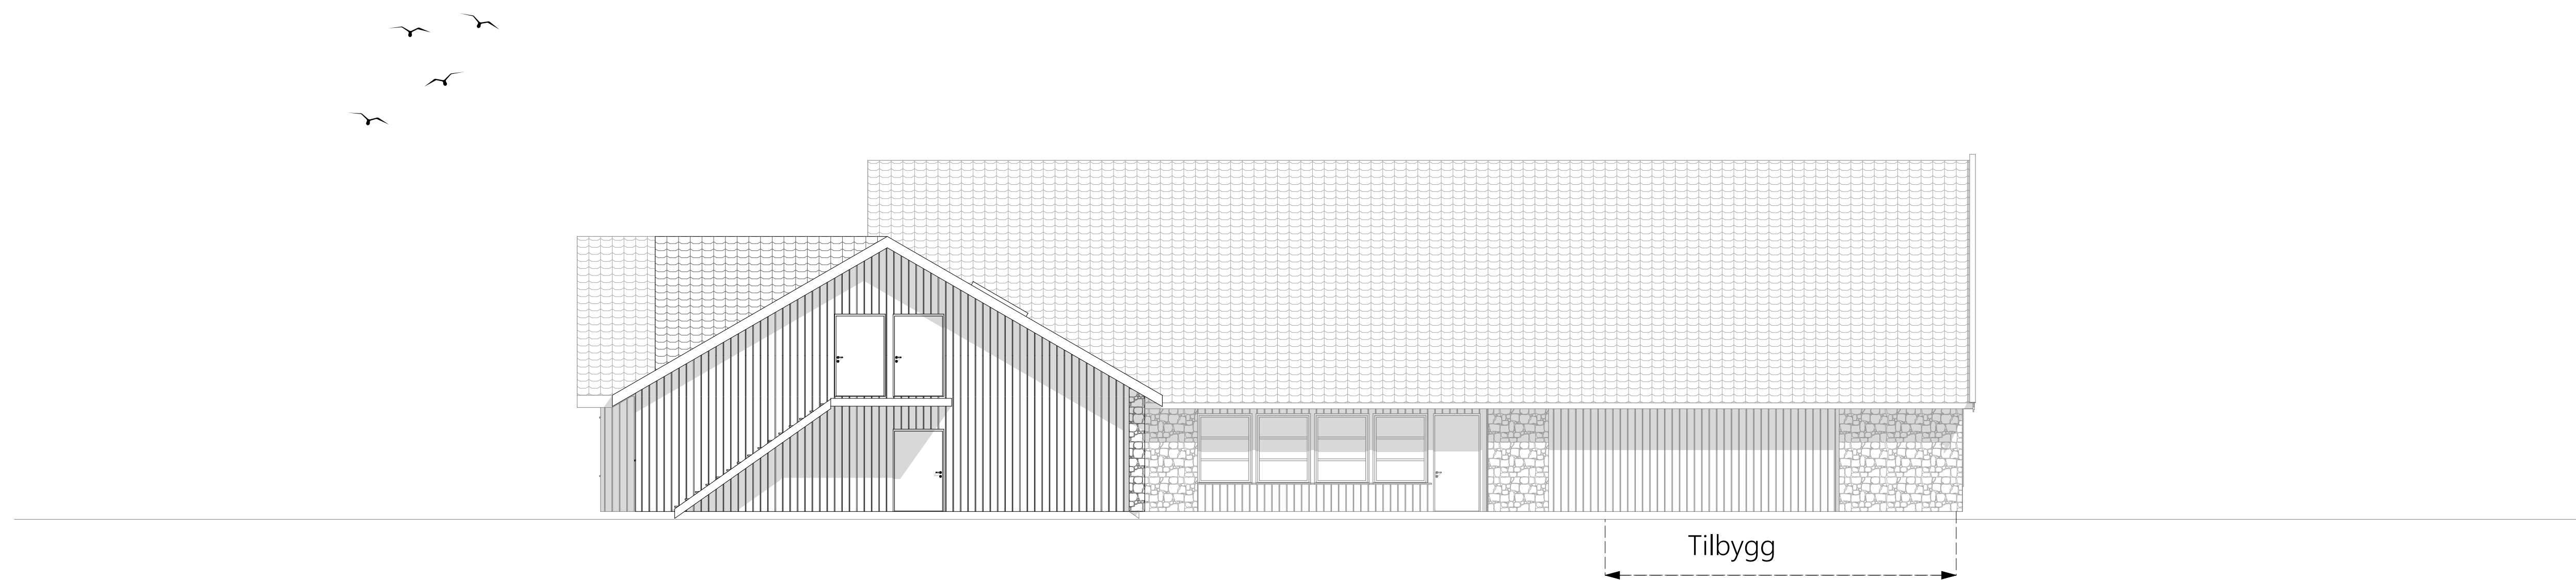

Fasade V

